

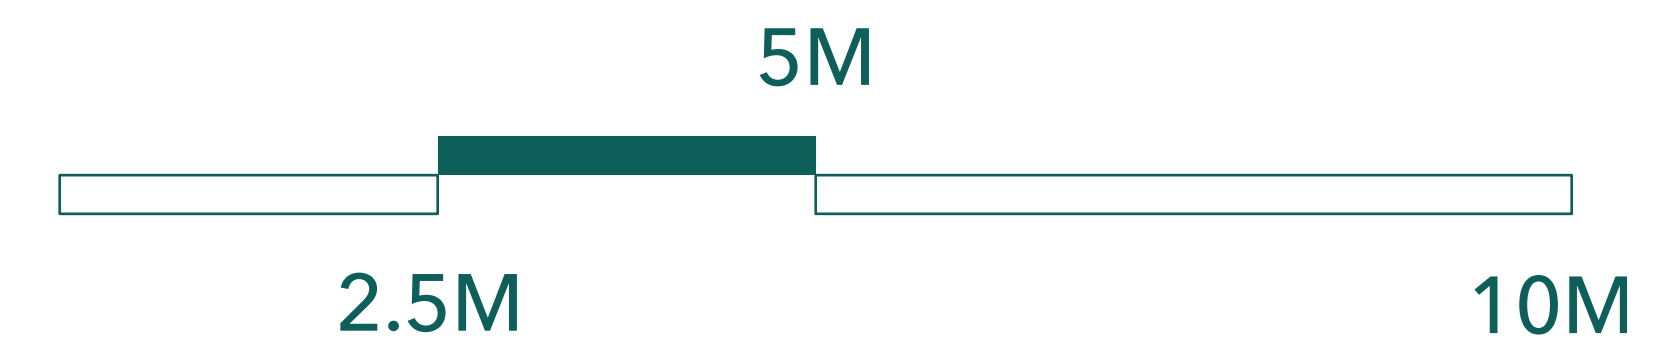


THE DARNA COURT - GROUND FLOOR

SCALE 1/50


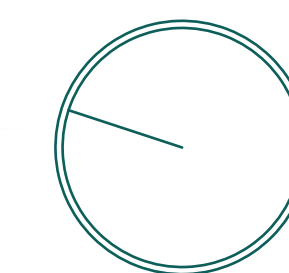


10M

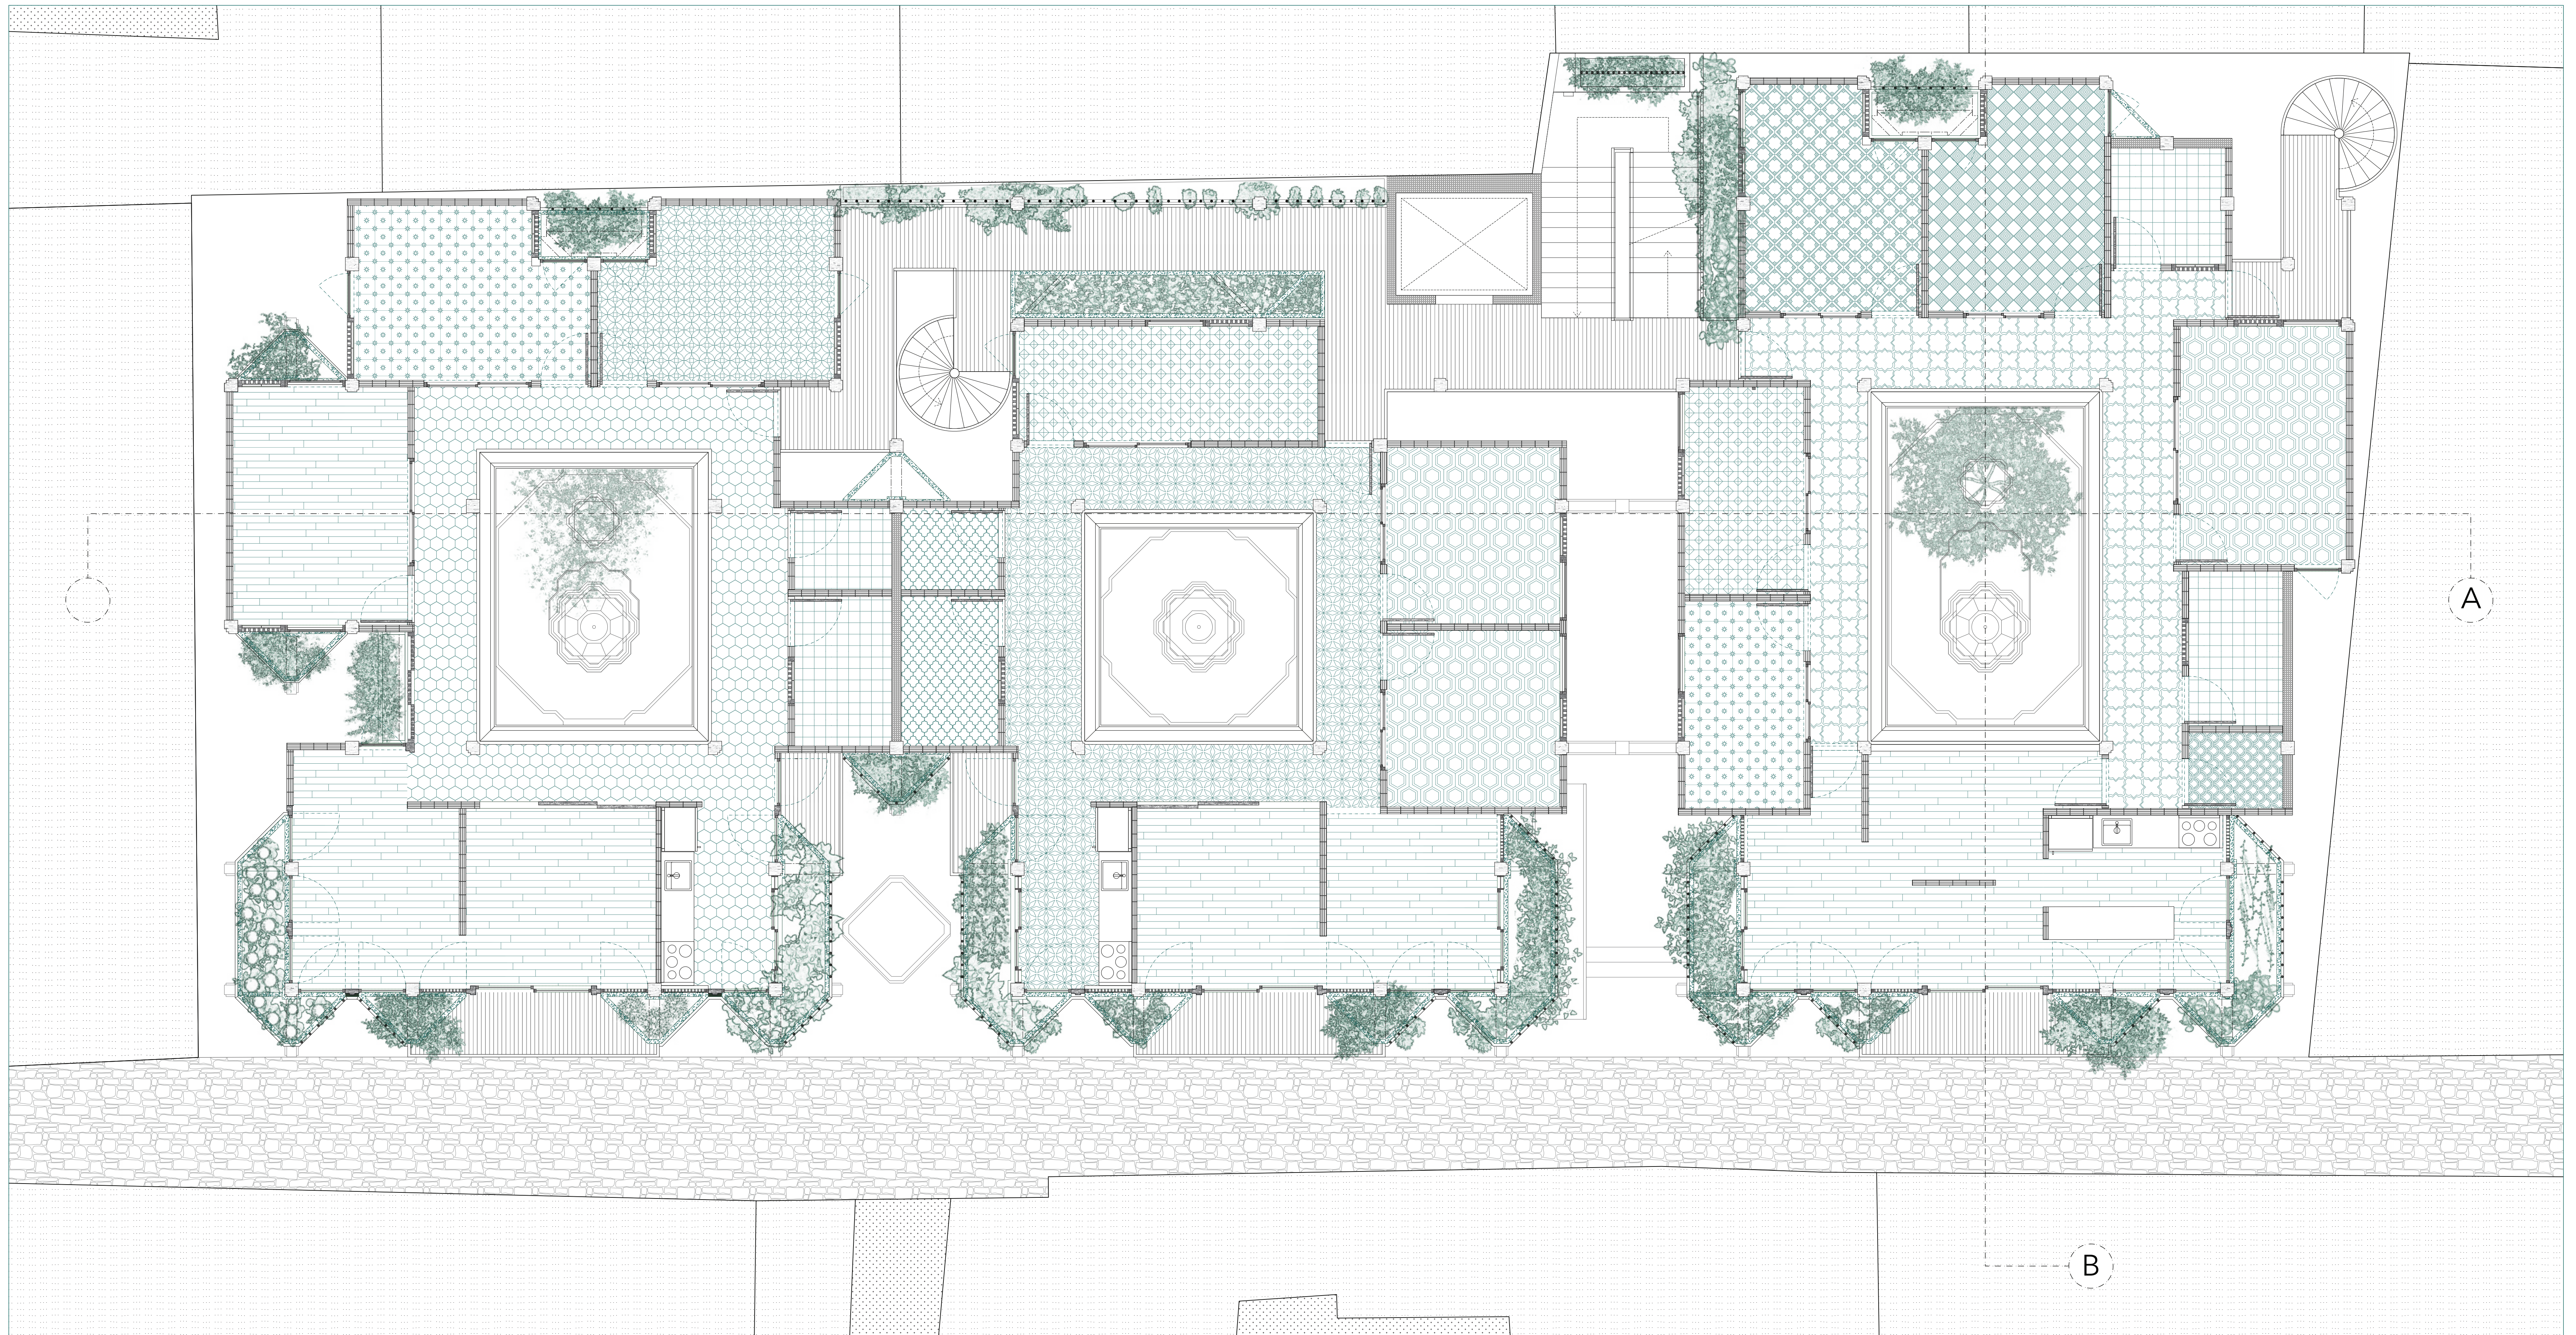

THE 'DARNA' APARTMENTS - FIRST FLOOR


SCALE 1/50

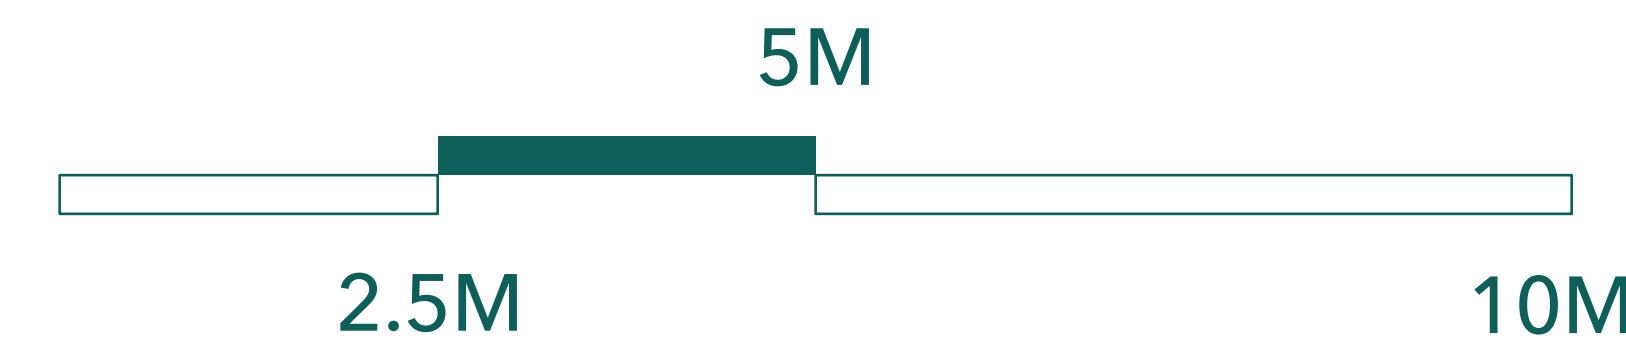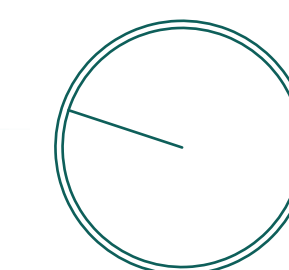

5M



2.5M

10M

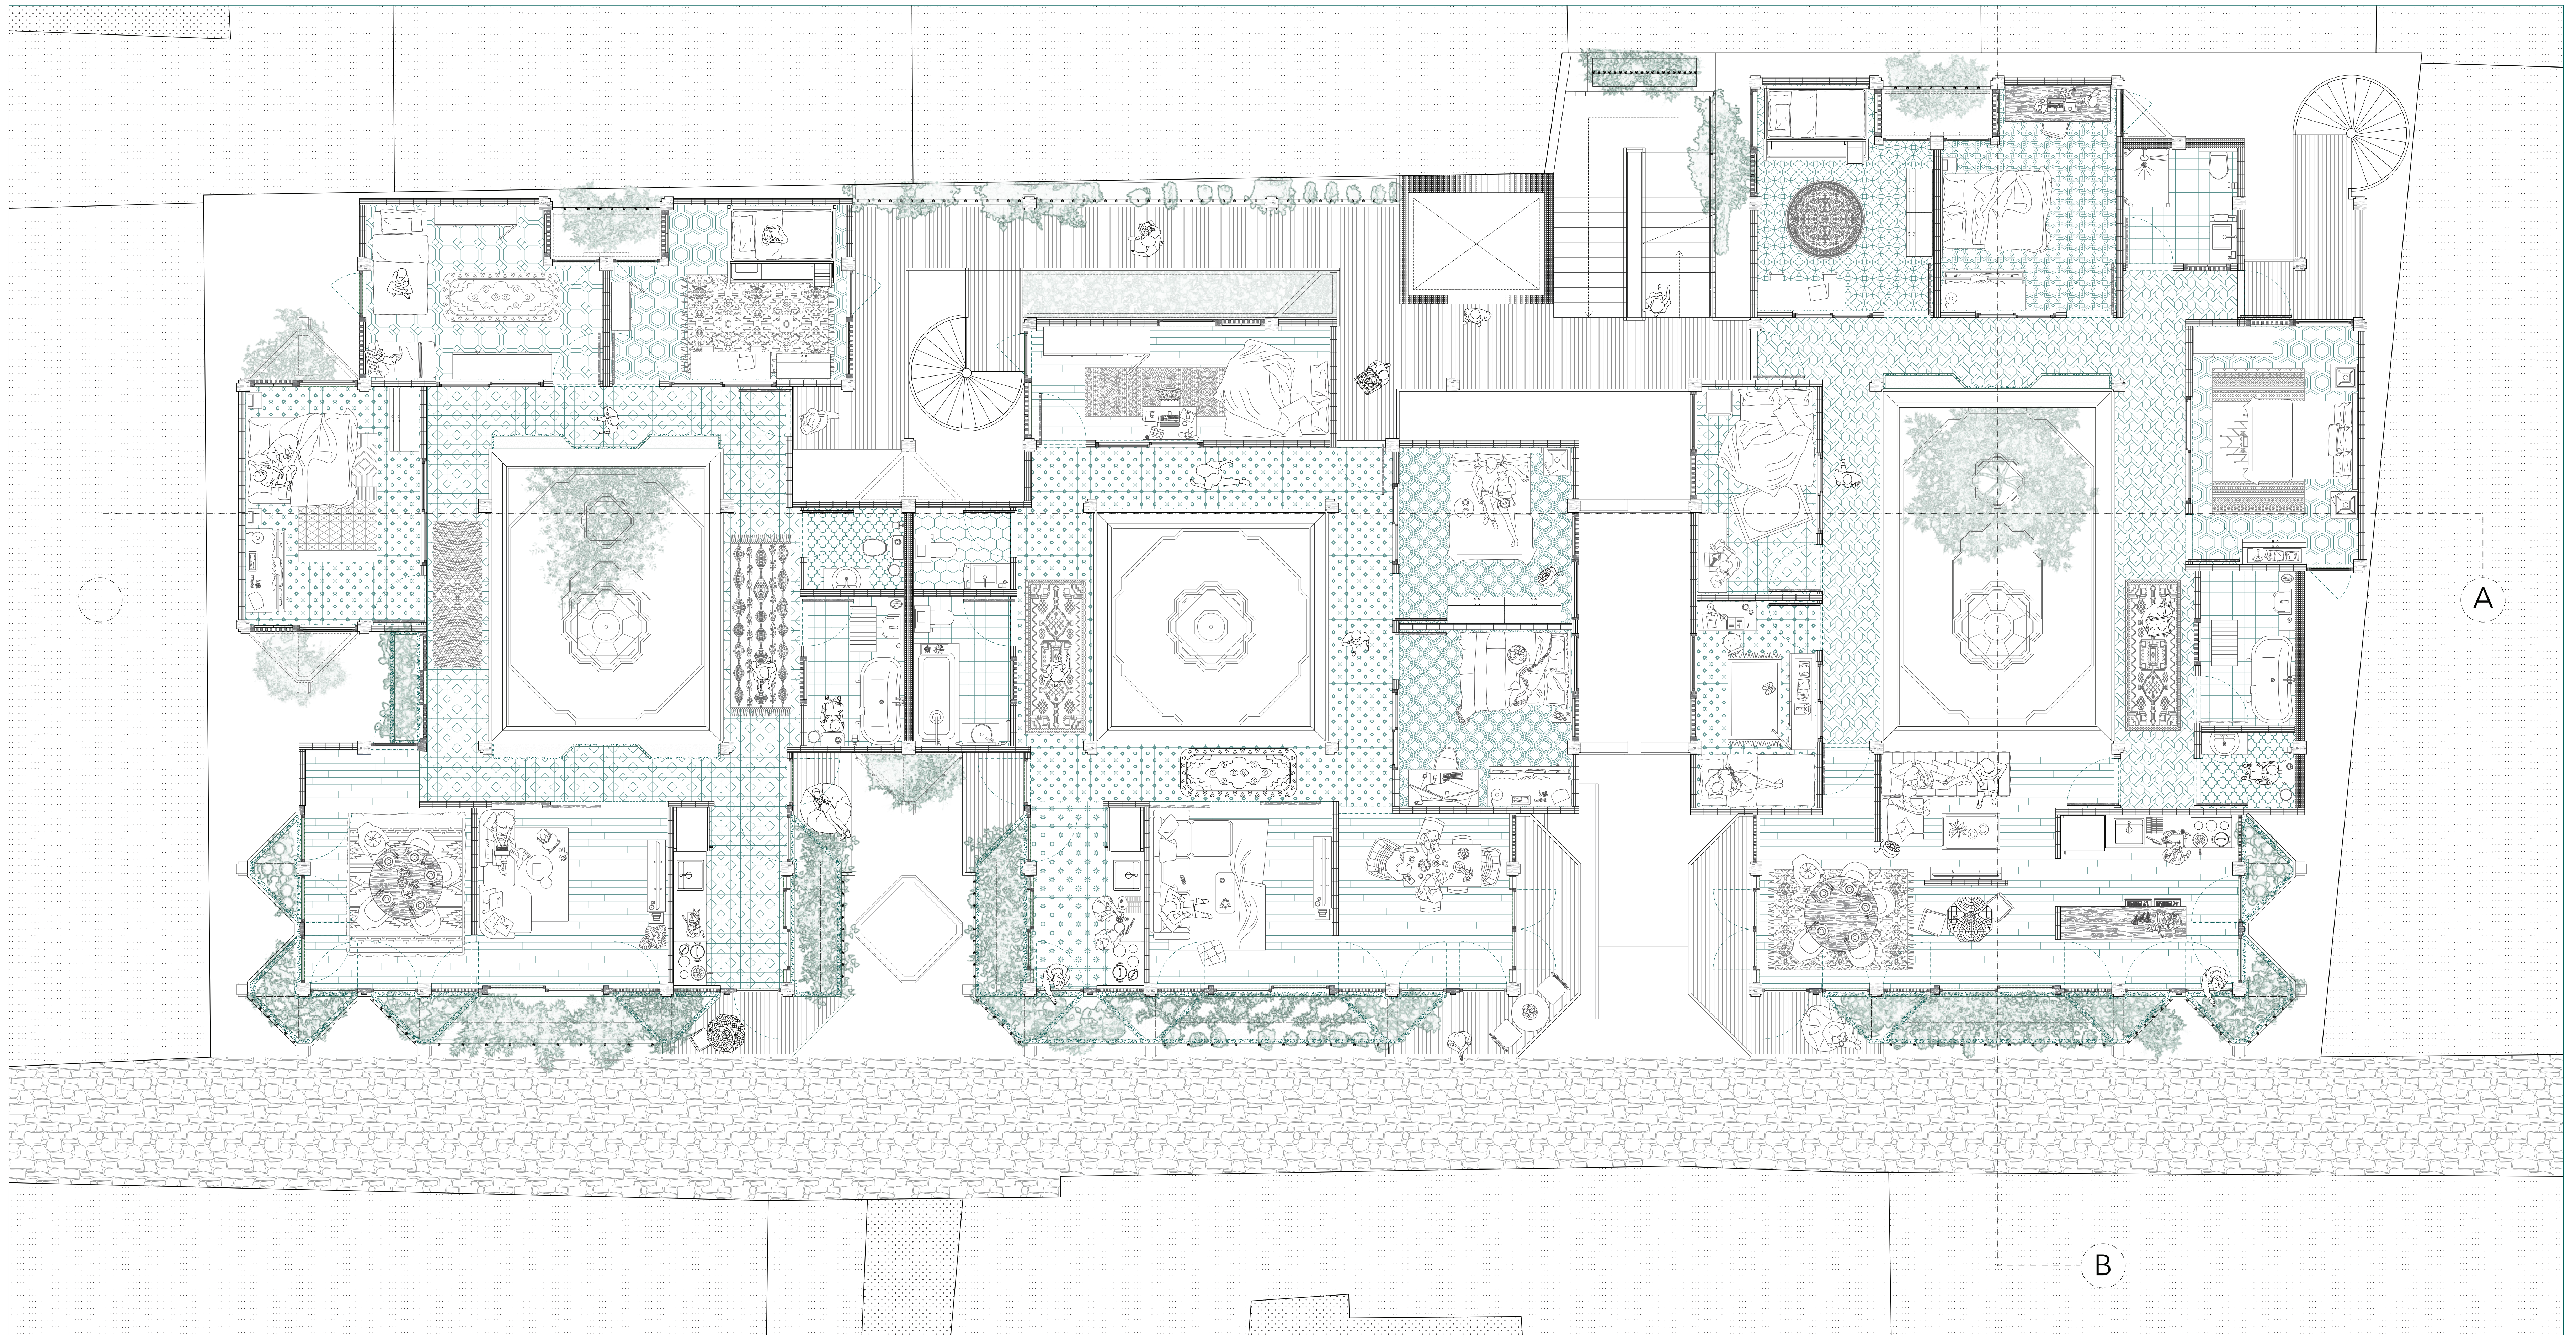


THE 'DARNA' APARTMENTS - SECOND FLOOR

SCALE 1/50

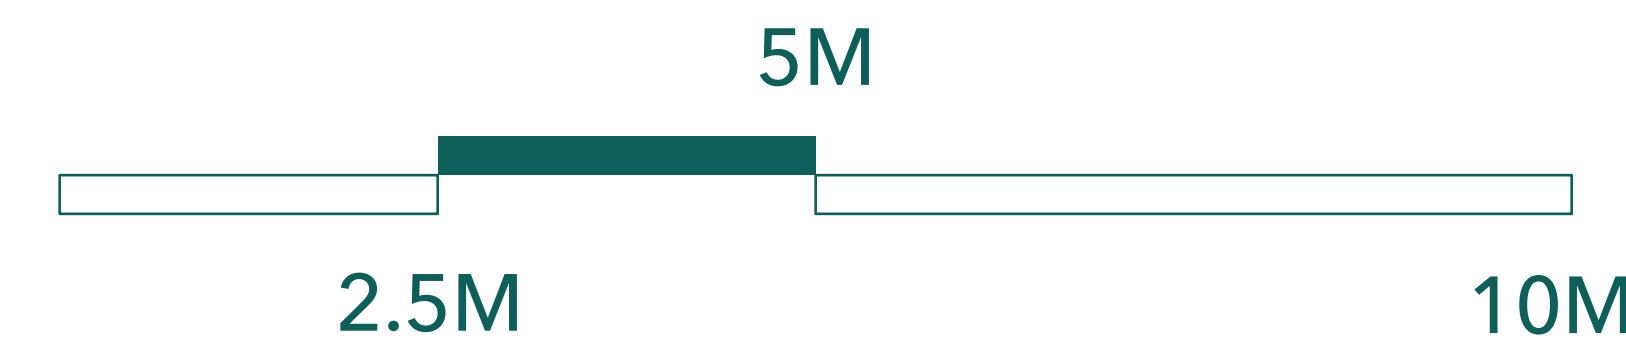
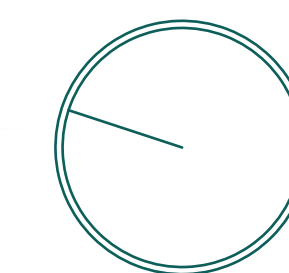


10M

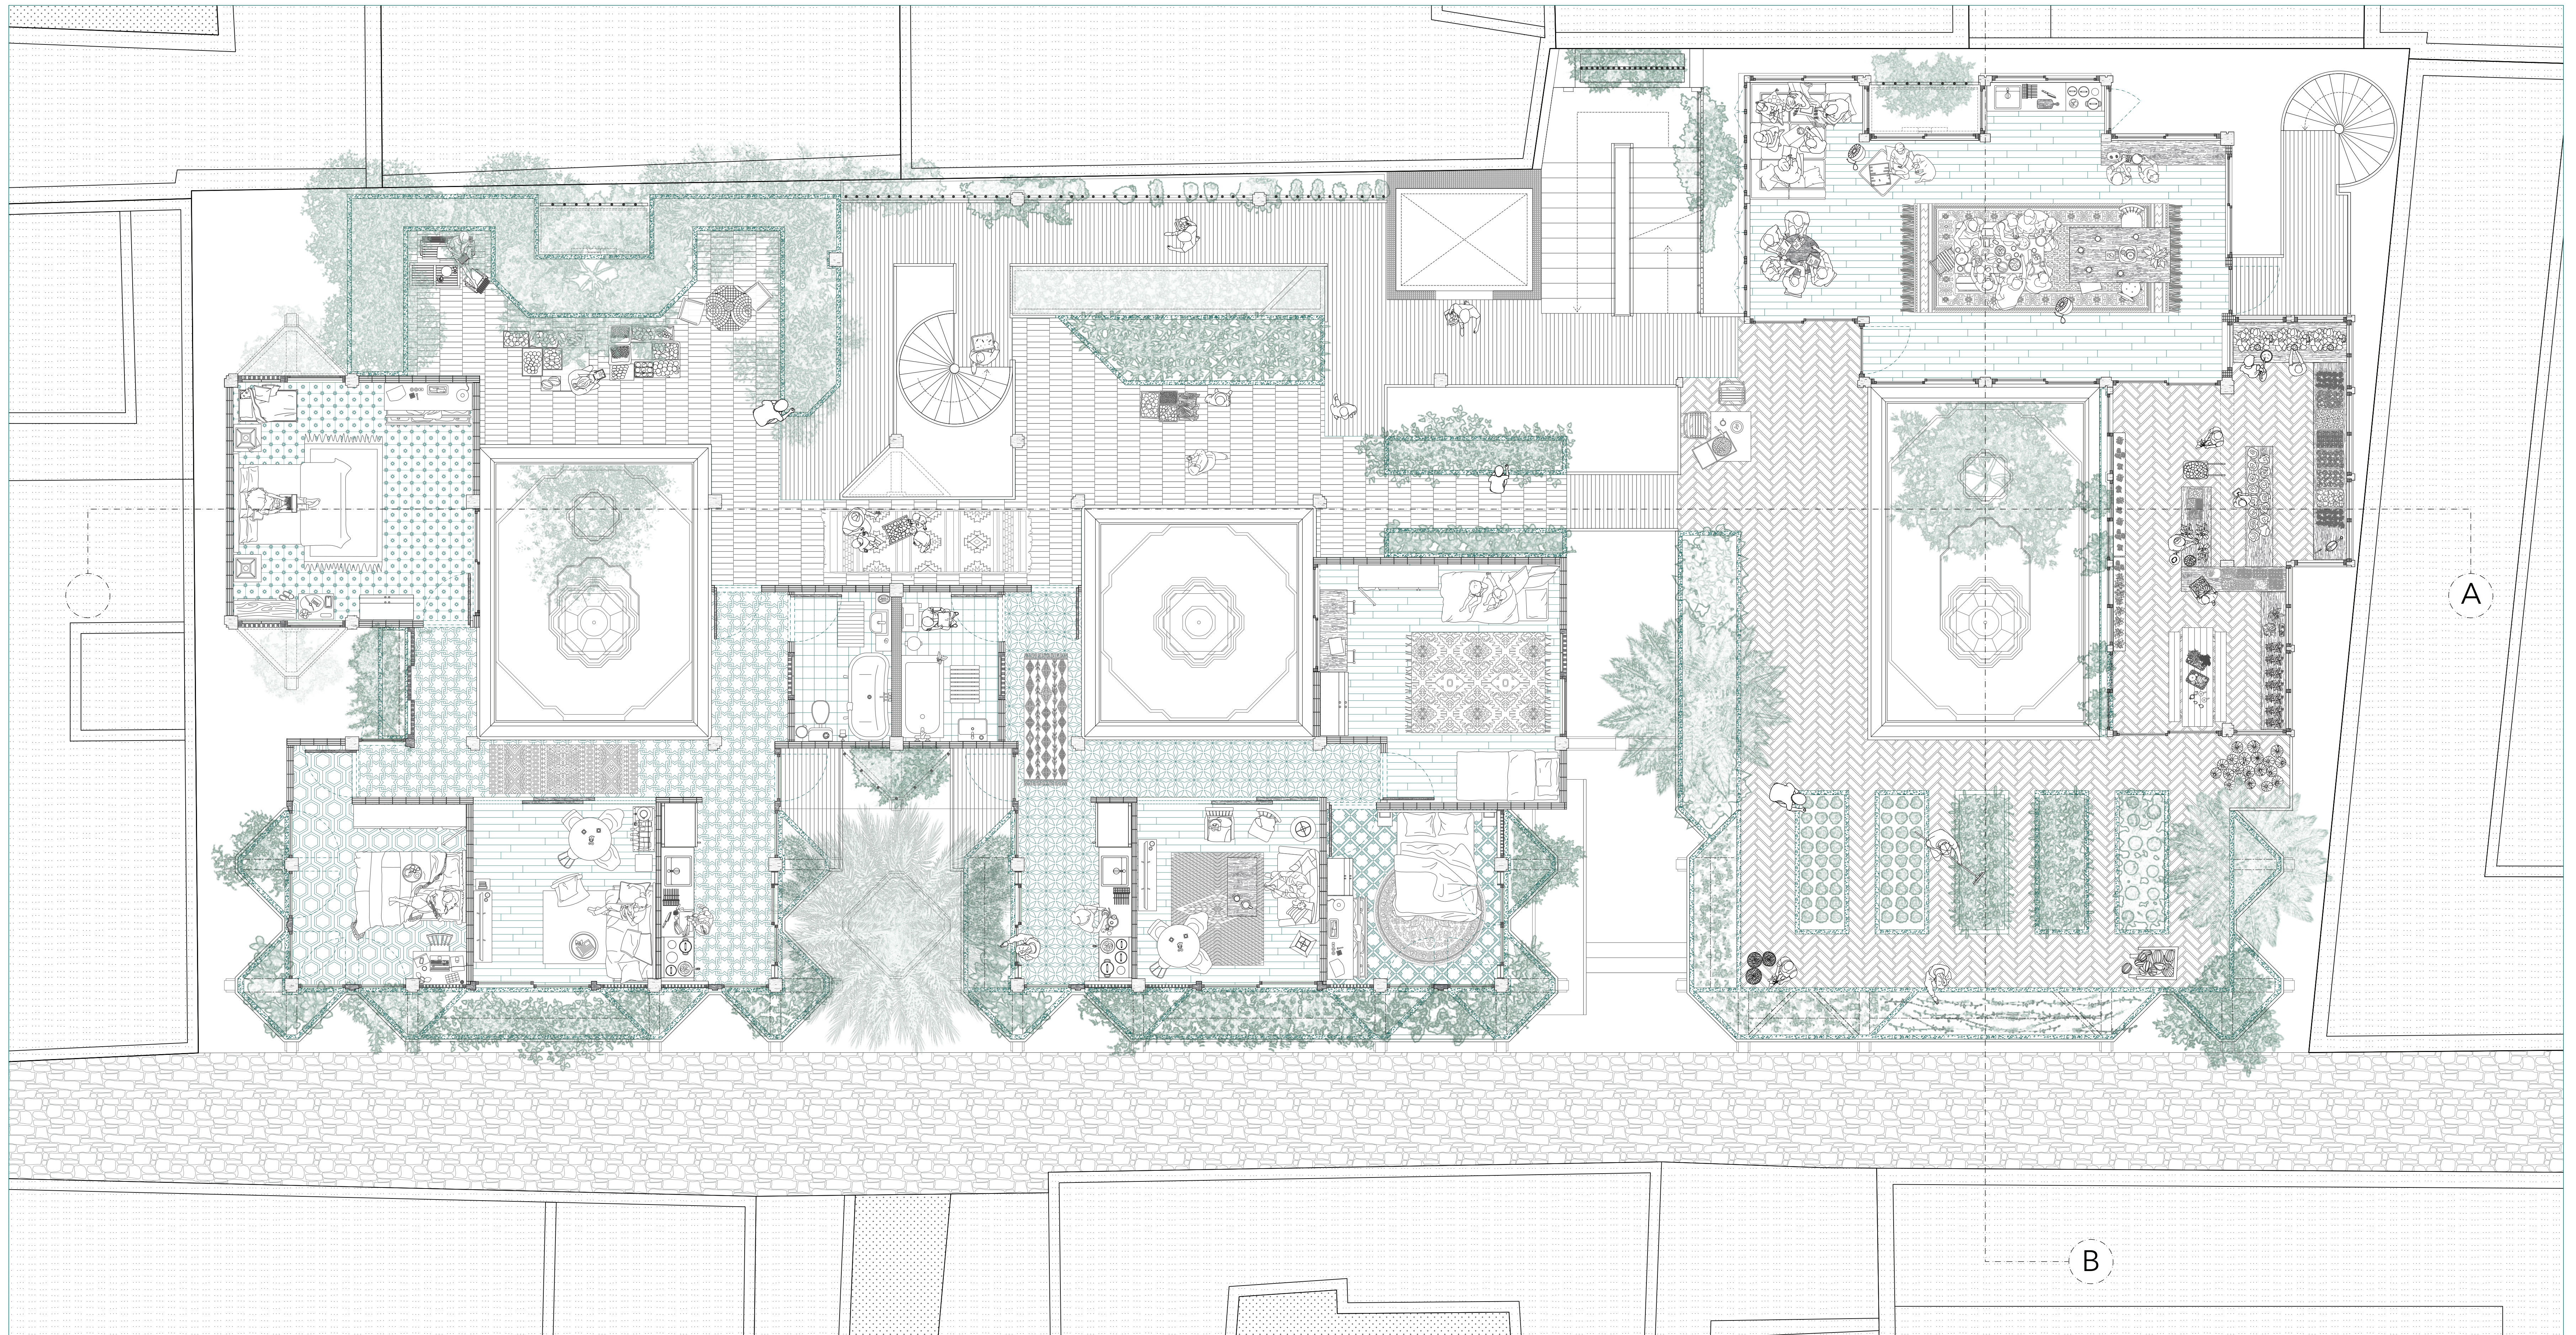

THE 'DARNA' APARTMENTS / COMMON SPACES / ROOF GARDEN - THIRD FLOOR

SCALE 1/50

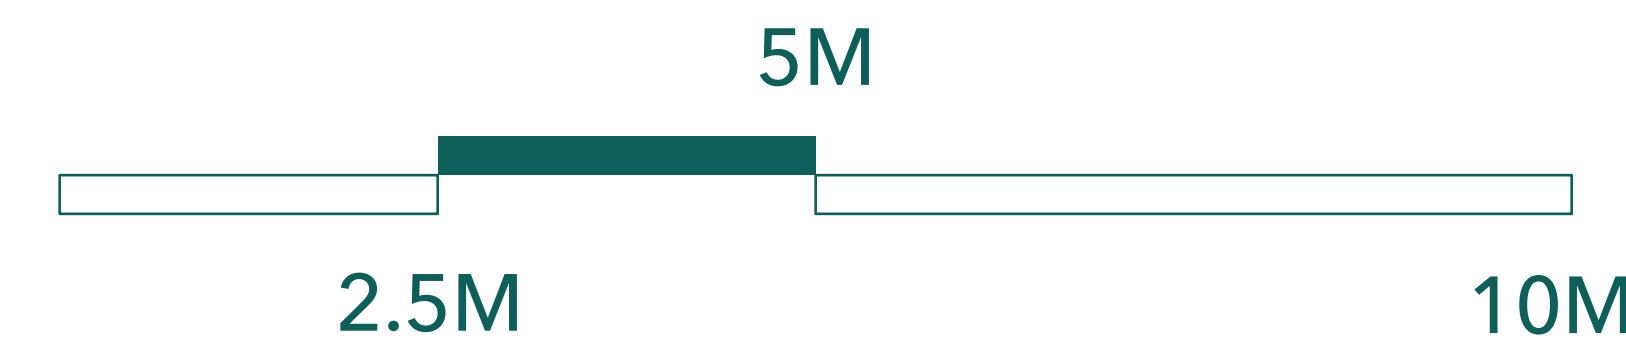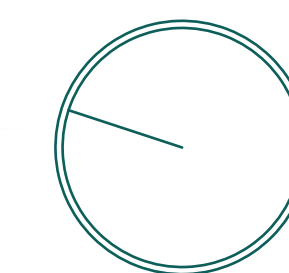

10M